


川越市道路復旧組成図【23】

令和八年三月

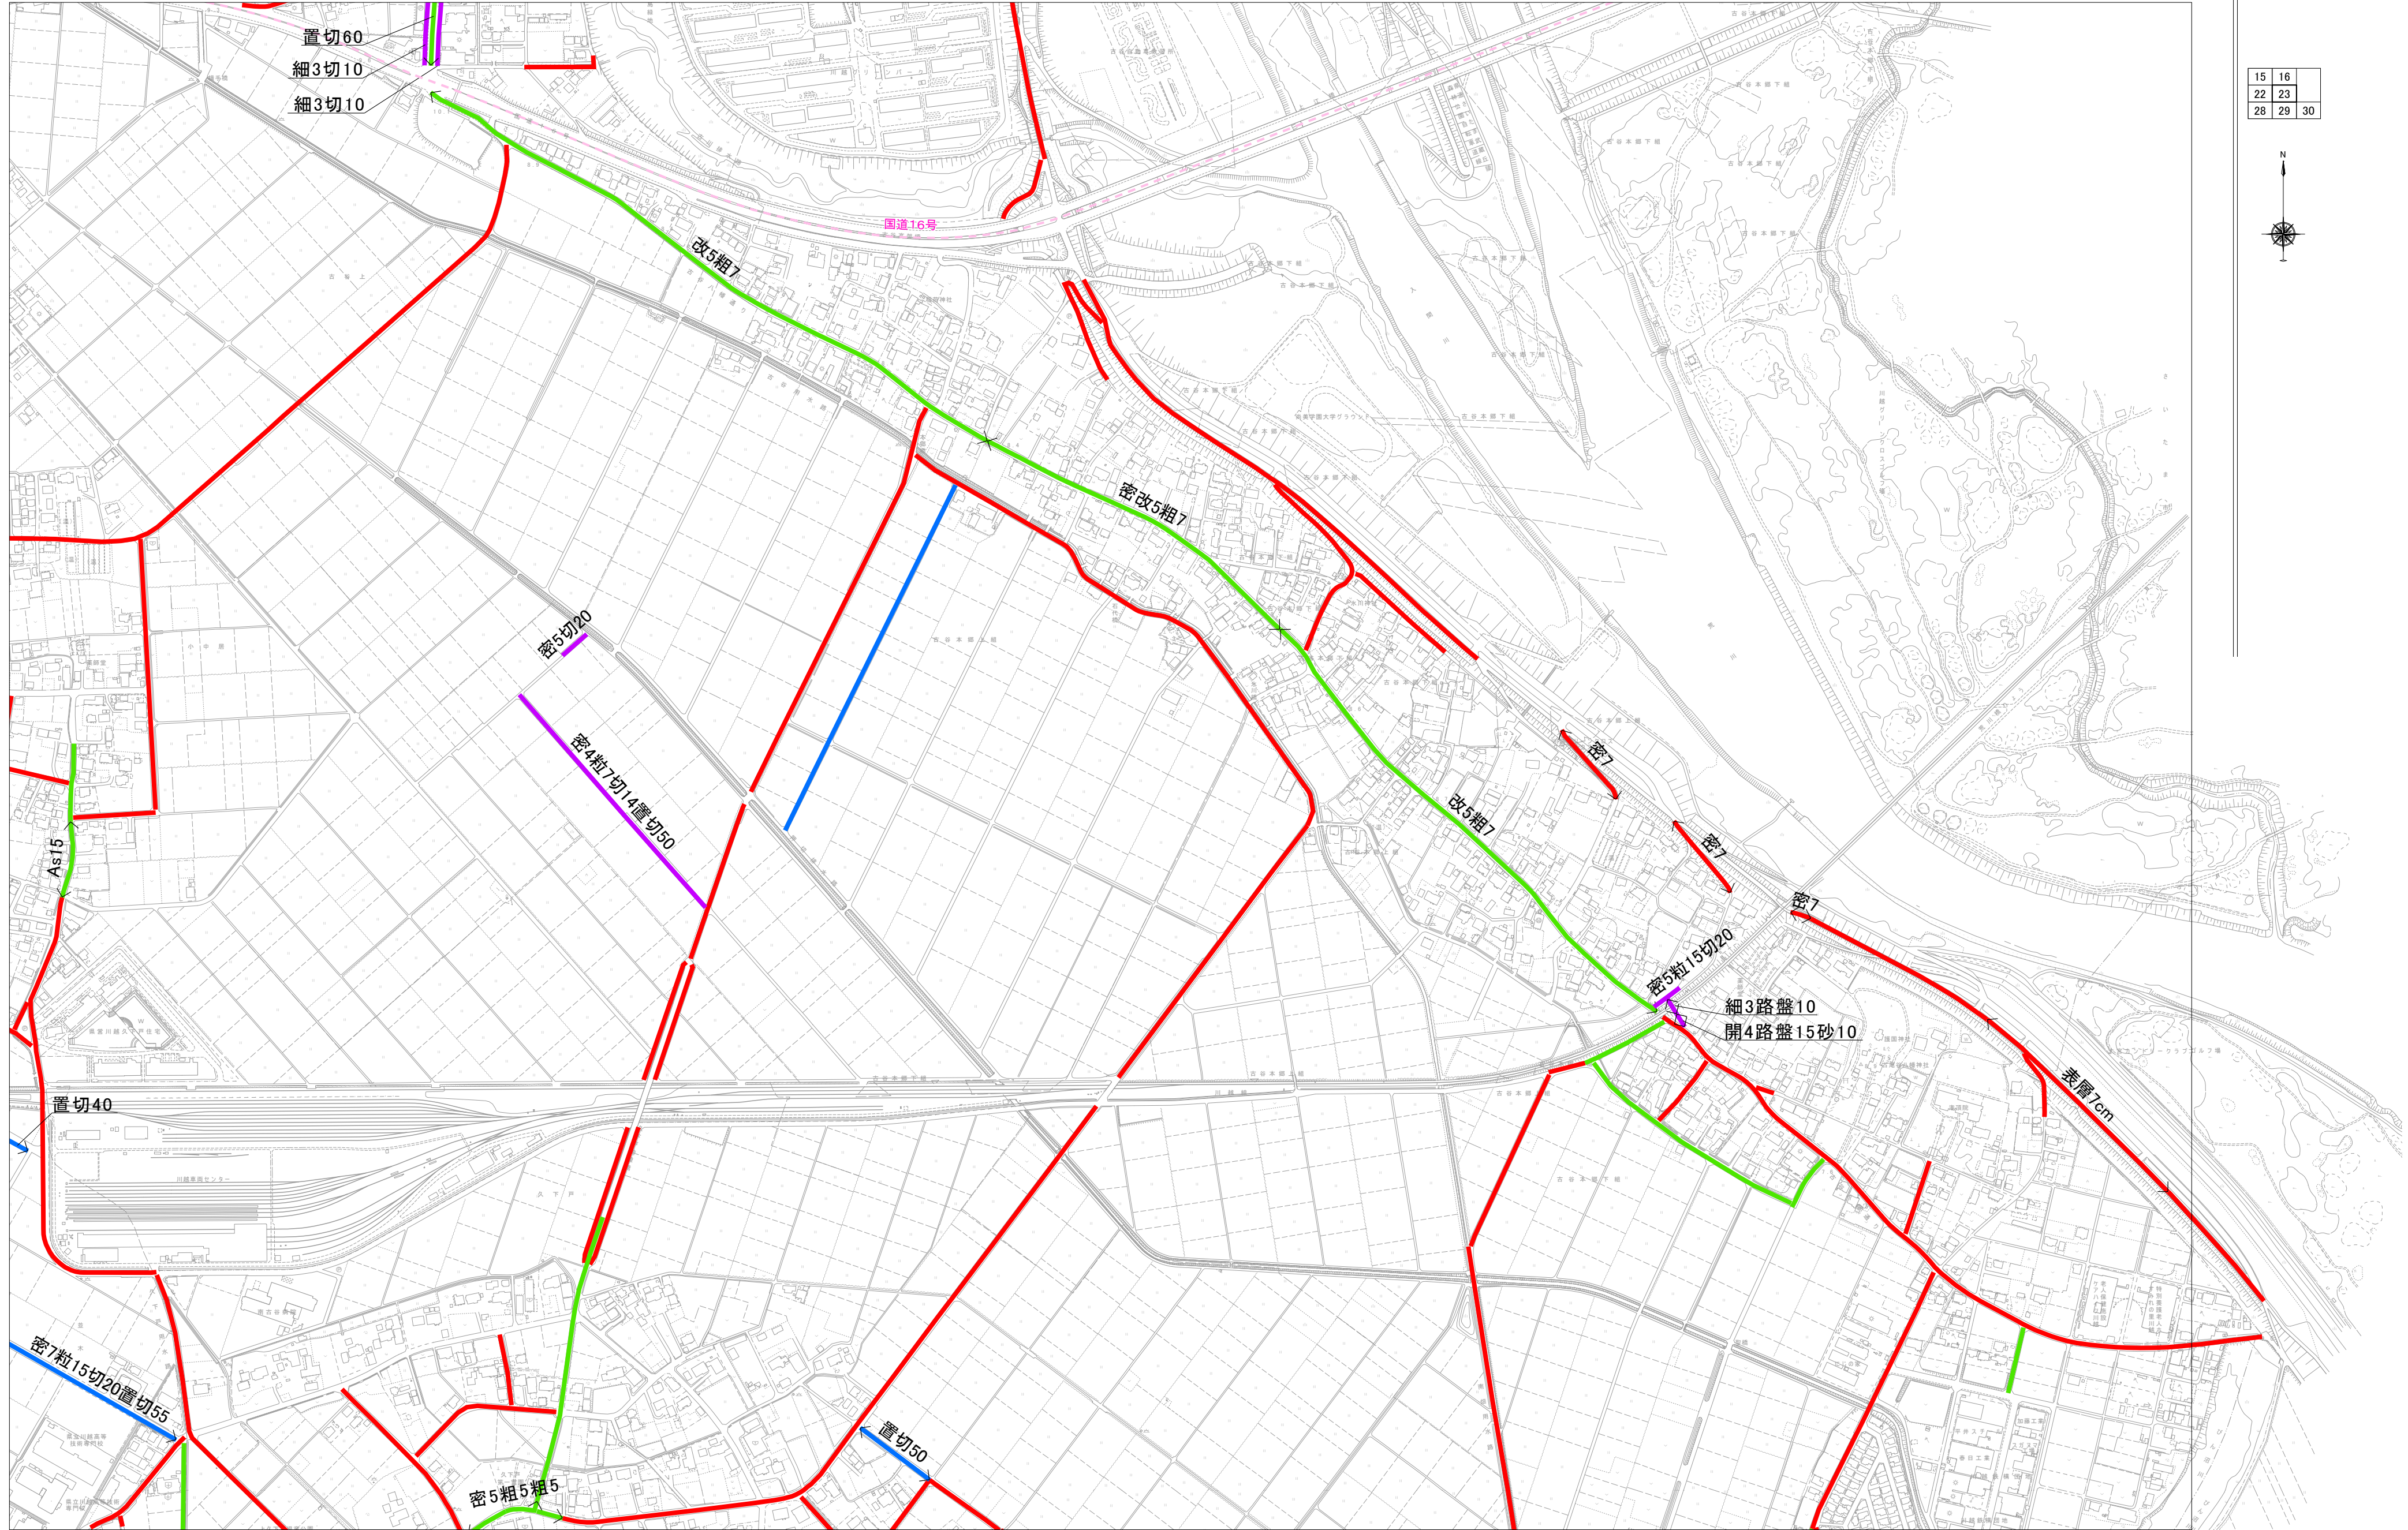

15	16
22	23
28	29 30



株式会社ハスノ調製

