


川越市道路復旧組成図【27】

令和八年三月

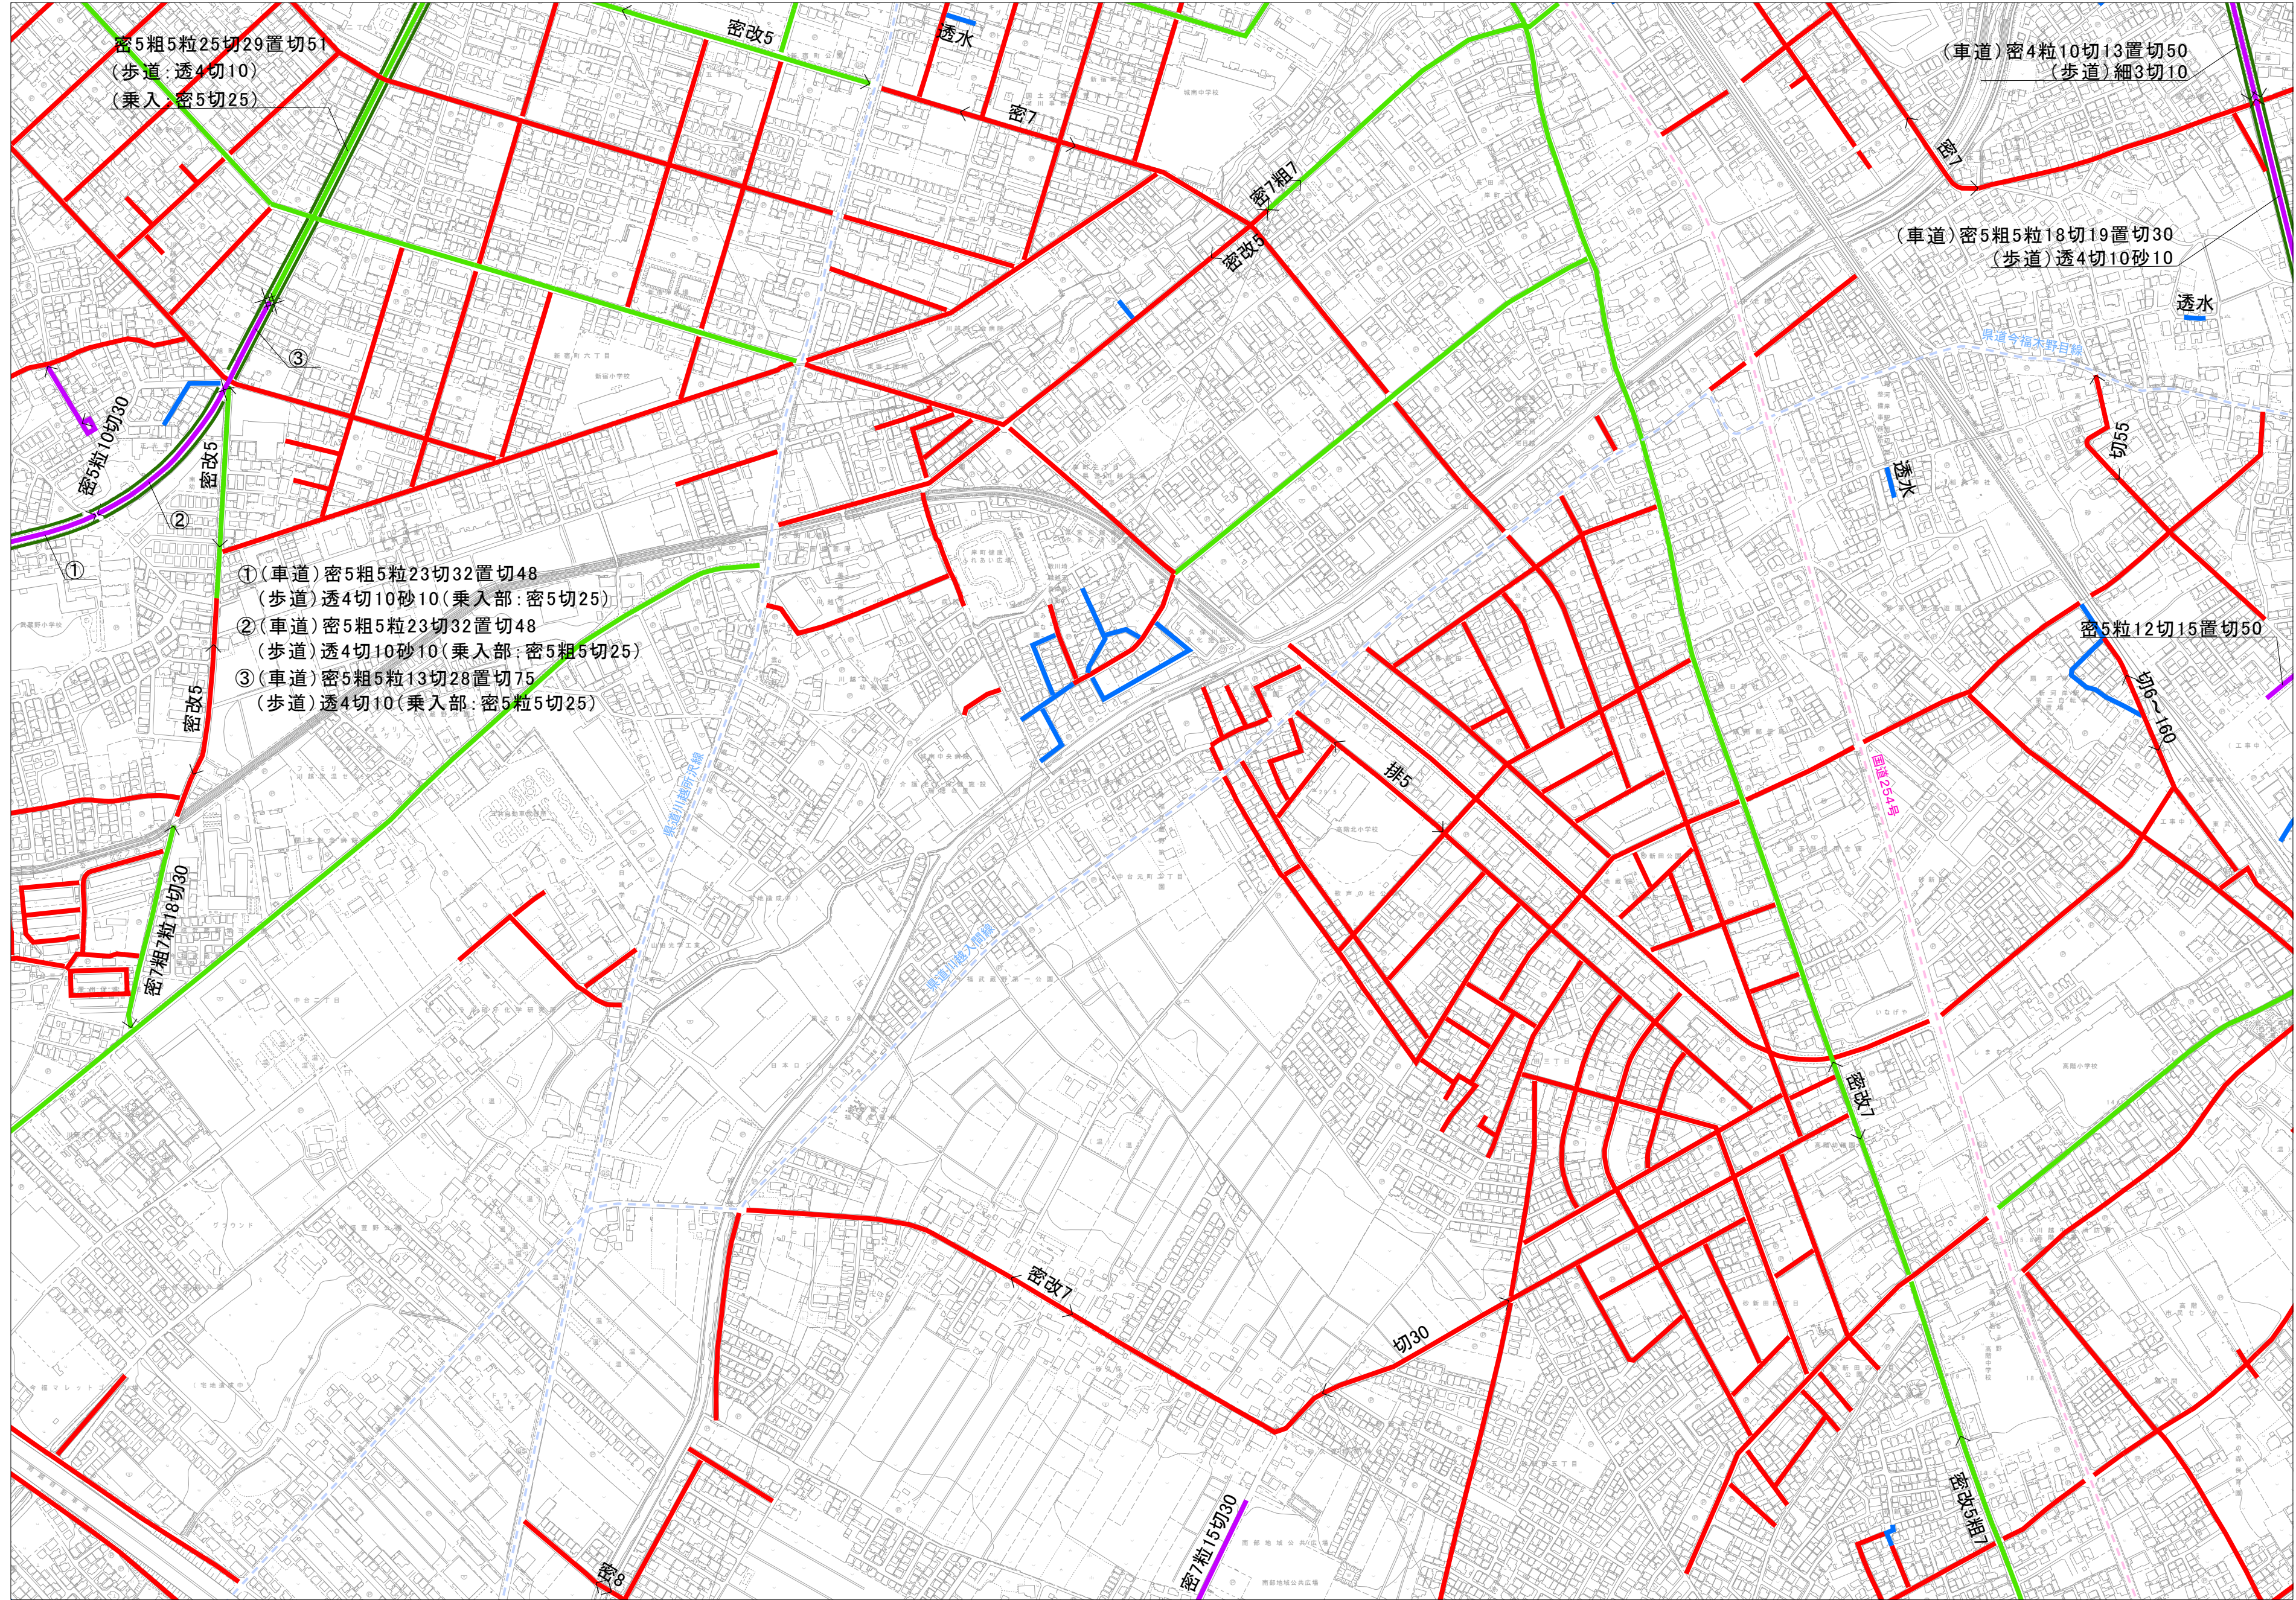

- ①(車道)密5粗5粒23切32置切48
(歩道)透4切10砂10(乗入部:密5切25)
- ②(車道)密5粗5粒23切32置切48
(歩道)透4切10砂10(乗入部:密5粗5切25)
- ③(車道)密5粗5粒13切28置切75
(歩道)透4切10(乗入部:密5粗5切25)

密5粗5粒25切29置切51
(歩道:透4切10)
(乗入:密5切25)

(車道)密4粗10切13置切50
(歩道)細3切10

(車道)密5粗5粒18切19置切30
(歩道)透4切10砂10

密5粗12切15置切50

密7粗15切30

